



DRIVEWAY AND PARKING LOT PERMIT APPLICATION

City of Ames
304 Martin St., Ames, Texas 77575
Phone: 936-336-7278 | Email: secretary@cityofamestexas.com

APPLICATION FOR

☐ Residential Driveway - \$75.00

☐ Commercial Parking Lot - \$150.00

☐ Commercial Driveway - \$150.00

APPLICANT INFORMATION

Name: _____

Mailing Address: _____ City: _____ State: _____ Zip: _____

Email Address: _____ Phone: _____

Job Site Address: _____

CONTRACTOR INFORMATION

Name: _____ Company: _____

Mailing Address: _____ City: _____ State: _____ Zip: _____


Email Address: _____ Phone: _____

DRIVEWAY REQUIREMENTS	PARKING LOT REQUIREMENTS
Project: ☐ New ☐ Expansion/Addition ☐ Replacement/Repair	Project: ☐ New ☐ Expansion/Addition ☐ Replacement/Repair
Materials: ☐ Concrete ☐ Asphalt (gravel, crushed concrete, crushed asphalt and similar materials are not allowed)	Materials: ☐ Concrete ☐ Asphalt (gravel, crushed concrete, crushed asphalt and similar materials are not allowed)
Street Section: ☐ Open Ditch ☐ Curb and Gutter	Parking Lot Size (in square feet): _____
Proposed Width: _____ - Residential (12 ft = min; 30 ft = max) - Commercial (20 ft = min; 45 ft = max)	Submittal Requirements: - Applicants must submit parking lot layout or plan - New or expanded parking lots must include drainage plan (to be approved by Public Works)
Submittal Requirements: Site plan (must show proposed improvements in relation to the property boundaries)	Notes: - Parking spaces must be at least 9 feet wide x 18 feet long - Parking spaces cannot extend into the right-of-way or easement - All parking lots must provide at least one (1) handicap accessible parking space - Concrete parking lots require inspections - All new and expansion/addition parking lots must be paved
Notes: - See detail sheets for more information - All new and expansion/addition driveways must be paved - No more than 65% of a residential lot may be paved	


SIGNATURE

Applicant Signature


Date

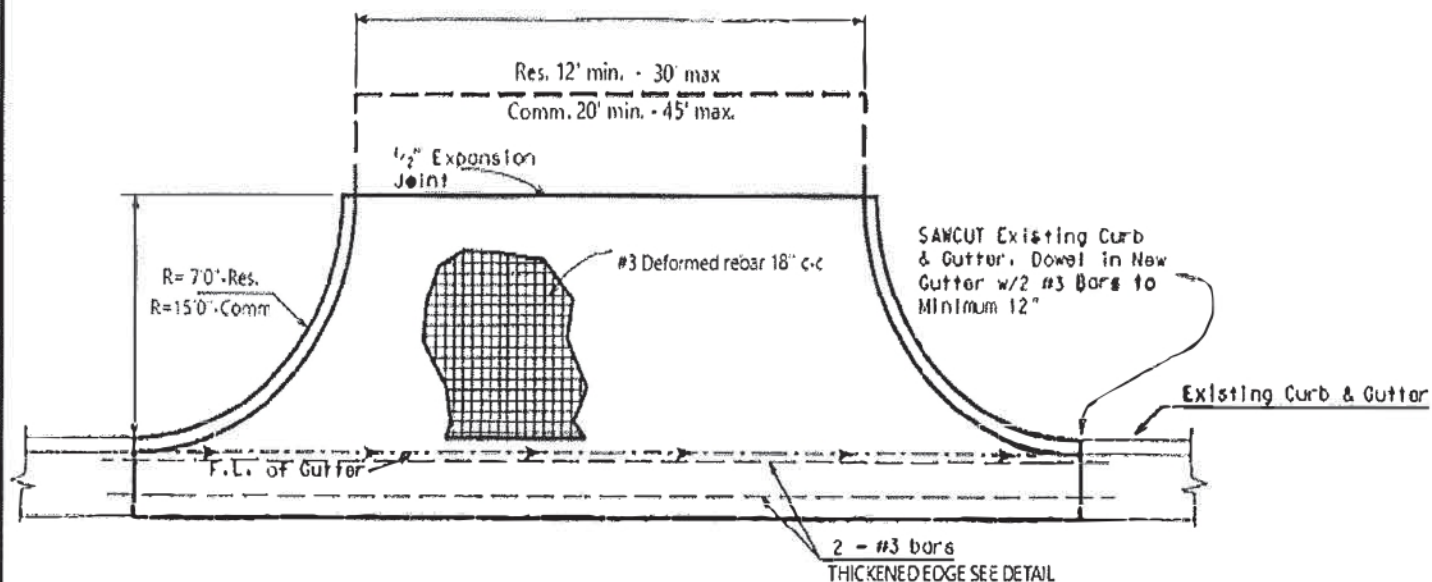


PLAN VIEW

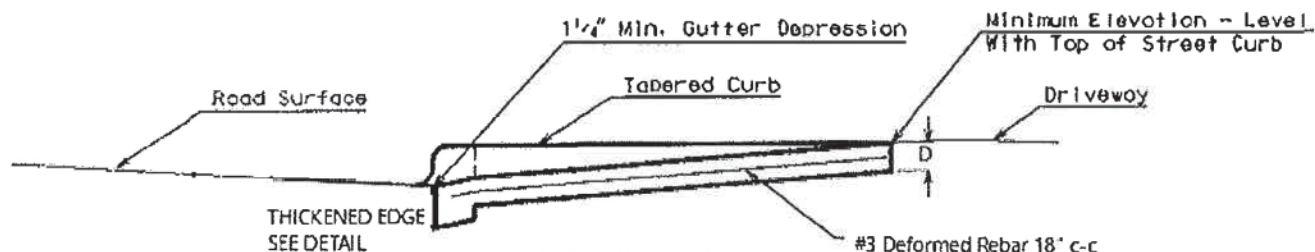

PROFILE VIEW

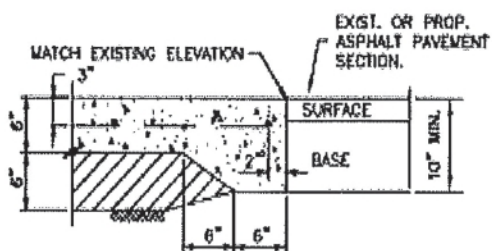

CONCRETE DRIVEWAY TO ASPHALT PAVEMENT CONNECTION DETAIL

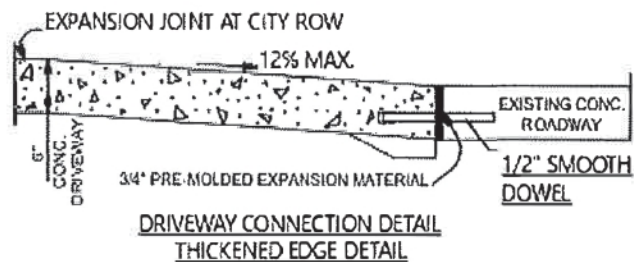


CITY OF AMES

DRIVEWAY DETAILS
SHEET 1 OF 2

PUBLIC WORKS

SCALE: N.T.S.

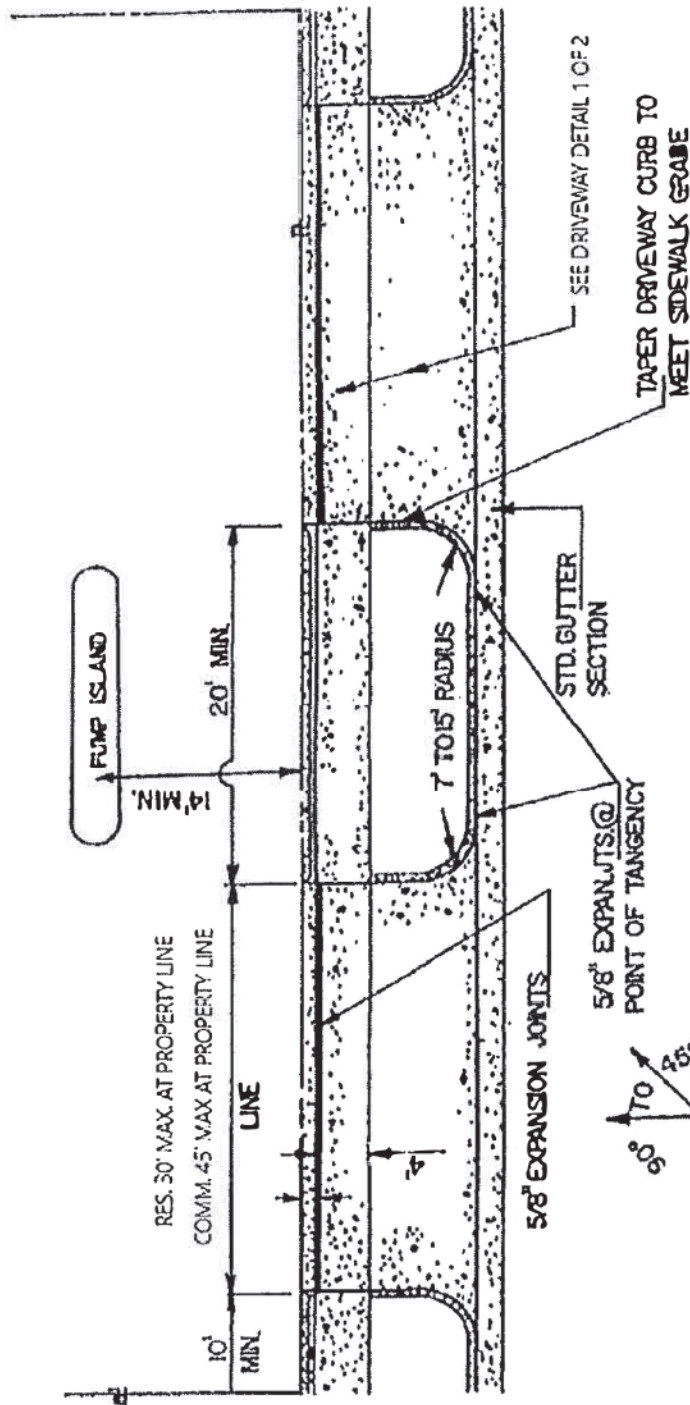

STANDARD DRIVEWAY FOR
SINGLE FRONTAGE

RESIDENTIAL DRIVEWAY THICKNESS - 4" MINIMUM
COMMERCIAL DRIVEWAY THICKNESS - 6" MINIMUM

CITY OF AMES

DRIVEWAY DETAILS
SHEET 2 OF 2

PUBLIC WORKS

SCALE: N.T.S.