

PERMIT NO. _____

BOROUGH OF RED BANK PUBLIC UTILITIES

APPLICATION FOR STREET OPENING AND SIDEWALK CONSTRUCTION
(TO BE FILLED IN BY APPLICANT)

APPLICATION IS HEREBY MADE BY _____
(NAME OF PROPERTY OWNER)

WORK TO BE DONE BY _____
(NAME OF CONTRACTOR)

ADDRESS OF CONSTRUCTION _____

DCA ID NO. _____

MEASUREMENTS OF OPENING _____ WIDE _____ LONG _____ DEPTH _____

CURB TYPE TO BE INSTALLED _____

WORK IS BEING DONE FOR THE PURPOSE OF _____

WORK WILL BEGIN _____ WORK WILL BE COMPLETE BY _____

SKETCH: SEE OTHER SIDE MARK OUT REQUEST DIG # _____
CONTACT 1-800-272-1000

INSTRUCTIONS:

1. REMOVAL OF EARTH FROM TOWN PROHIBITED
2. BARRICADES WITH LIGHTS FOR OVERNIGHT WORK WILL BE SUPPLIED AND USED BY CONTRACTOR
3. NO OPEN FLAME LANTERNS PERMITTED
4. CONTRACTOR CANNOT CHANGE EXISTING LINE OR GRADE
5. NO DRIVEWAY OPENING CAN EXCEED 25 FEET. DEPRESSED CURB REQUIRED
6. MUST USE MINIMUM 4000 MIX
7. SIDEWALK MINIMUM 4" THICK - DRIVE APRON 6" THICK WITH REINFORCE WIRE
8. CURB TYPE WILL BE APPROVED BY DIRECTOR OF PUBLIC WORKD (SEE ATTACHED SHEET)
9. DEPTH AND LOCATION OF UNDERGROUND PIPING MUST BE APPROVED BY DIRECTOR OF PUBLIC WORKS DEPT. ALL BLOCKS REPLACED MUST BE 4' X 4'

I THE APPLICANT NAMED ABOVE DOES HEREBY ACKNOWLEDGE RECEIPT OF THE SPECIFICATIONS FOR CURBS, SIDEWALKS AND APRONS IN THE BOROUGH OF RED BANK. I UNDERSTAND THAT IF I HAVE ANY QUESTIONS PERTAINING TO THEM THAT I MUST CONTACT DIRECTOR OF PUBLIC WORKS PRIOR TO EXCAVATION. I HAVE APPLIED AND RECEIVED WRITTEN PERMISSION FROM THE GAS COMPANY IN ACCORDANCE WITH STATE LAW ASSEMBLY BILL #0003.

I HEREBY CERTIFY THE ABOVE INFORMATION TO BE TRUE AND CORRECT TO THE BEST OF MY KNOWLEDGE AND BELIEF.

SIGNATURE OF APPLICANT _____

ADDRESS AND PHONE NUMBER OF APPLICANT _____

ENCLOSED PLEASE FIND CHECK/CASH IN THE AMOUNT OF _____

YOU ARE HEREBY GRANTED PERMISSION TO MAKE OPENING IN BOROUGH STREET ☐ SIDEWALK ☐ AND PERFORM WORK DESCRIBED ABOVE SUBJECT TO THE PROVISIONS OF CHAPTER 19 ARTICLE 9 #10 OF THE CODIFIED ORDINANCES OF THE BOROUGH OF RED BANK. THE PERMIT TEE SHALL NOTIFY THE OFFICE OF THE DIRECOTR OF PUBLIC WORKS 24 HOURS PRIOR TO MAKING ANY OPENING.

ADDITIONAL REQUIREMENTS/COMMENTS _____

DIRECTOR OF PUBLIC UTILITIES OR
HIS REPRESENTATIVE IN THE OFFICE


DATE _____

PAYMENT MAKE BY CHECK:
CHECK # _____ CASH _____


AMOUNT _____

1. SHOW ON DIAGRAM STARTING POINT DISTANCE FORM NEAREST INTERSECTION CONNER.
2. INDICATE ON DIAGRAM DRIVE WAY APRON USING THIS SYMBOL 
3. LOCATE ON DIAGRAM BLDGS, OR PROPERTY LINES.
4. PROTECT PUBLIC WITH BARRICADE, NO OPEN FLAME TORCHES PERMITTED.
5. PROTECTIVE WALK-WAY MUST BE PROVIDED OF PEDESTRIANS.
6. CIRCLE TYPE OF CURB TO BE USED (TYPE I OR TYPE II).
7. MUST HAVE SEPARATE POURS FOR SIDEWALK AND CURBS.
8. NO UNDERGROUND PIPING WILL BE PARALLEL WITH OR INTERFERE WITH BORO UTILITIES. EXACT LOCATION AND DEPTH MUST BE INDICATED ON DIAGRAM.

INDICATE (N) BY USING ARROW HEAD ▲

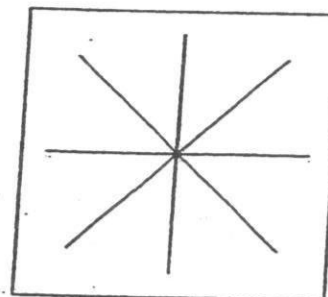

SCALE 1
INCH = 20

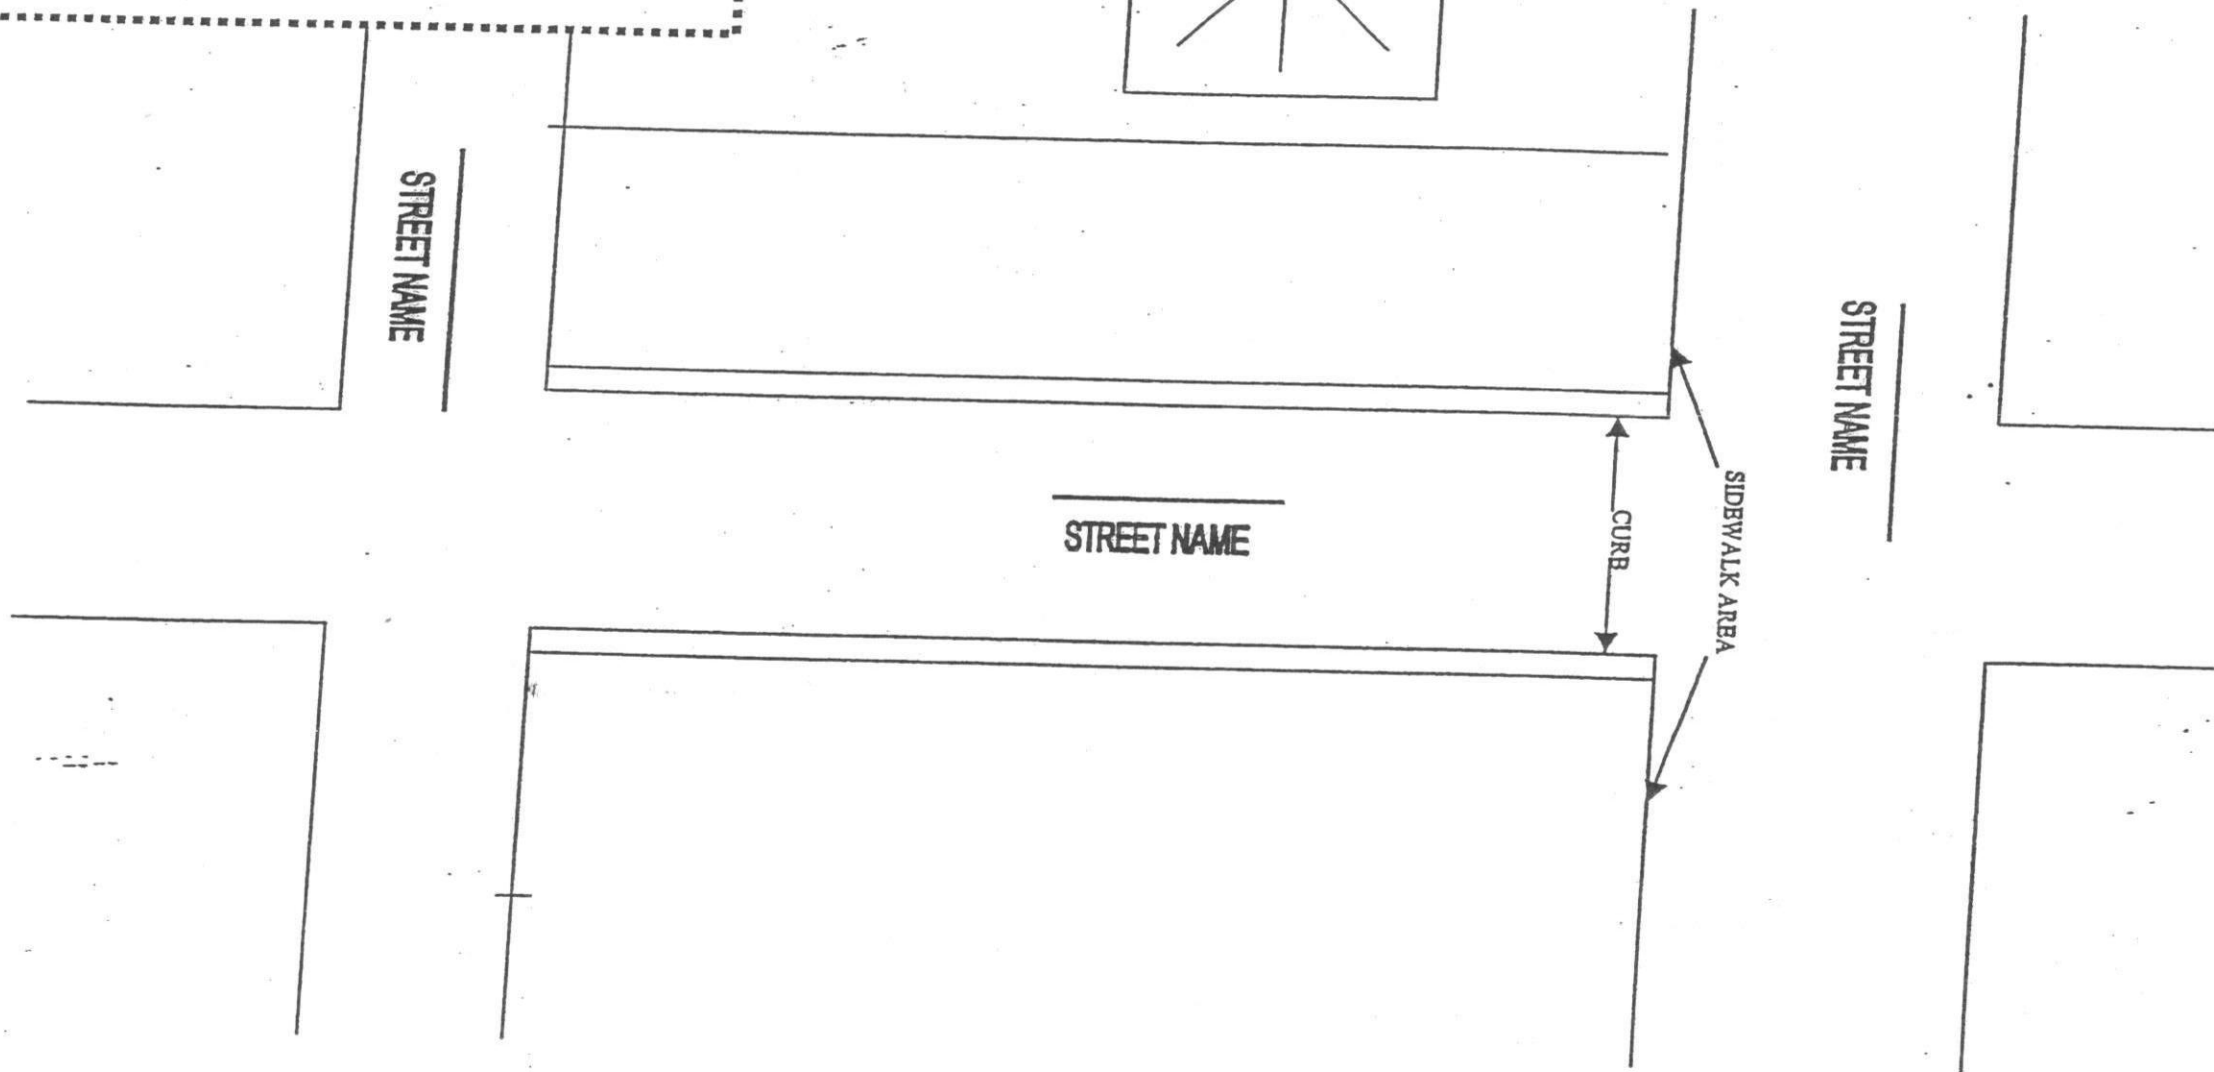

THIS PERMIT EXPIRES SIX (6) MONTHS FROM DATE OF ISSUE.