

TOWNSHIP OF MEDFORD

APPLICATION FOR DRIVEWAY ENTRANCE OR CUT

DATE _____

THE _____
(name, firm name, etc.)

(address)

HEREBY REQUESTS PERMISSION TO CONSTRUCT A DRIVEWAY ENTRANCE OR CUT, ALTER OR REMOVE A CURB, OR PART THEREOF AT THE FOLLOWING LOCATION.

BLOCK _____ LOT _____

THE UNDERSIGNED HEREBY AGREES THAT HE WILL COMPLY WITH THE PROVISIONS OF THE ORDINANCE OF THE TOWNSHIP OF MEDFORD ENTITLED LAND USE AND DEVELOPMENT CODE, REGULATING THE MANNER AND METHOD AND REQUIRED FEE.

NAME _____


FEE PAID _____ TELEPHONE # _____

Application and check in amount of \$75.00 for fee, accompanied with a plan showing the location and details of the proposed construction, cutting, landscaping and /or removal. Special attention must be paid to roadside drainage and sufficient detail provided for the Township Engineer to assess the impact of the proposed construction on surface drainage. Driveway dimensions with grades and construction details, if and where requested.

*NOTE

If the application is approved a driveway apron must be installed in asphalt or concrete as shown on the attached detail.

JBdoc196

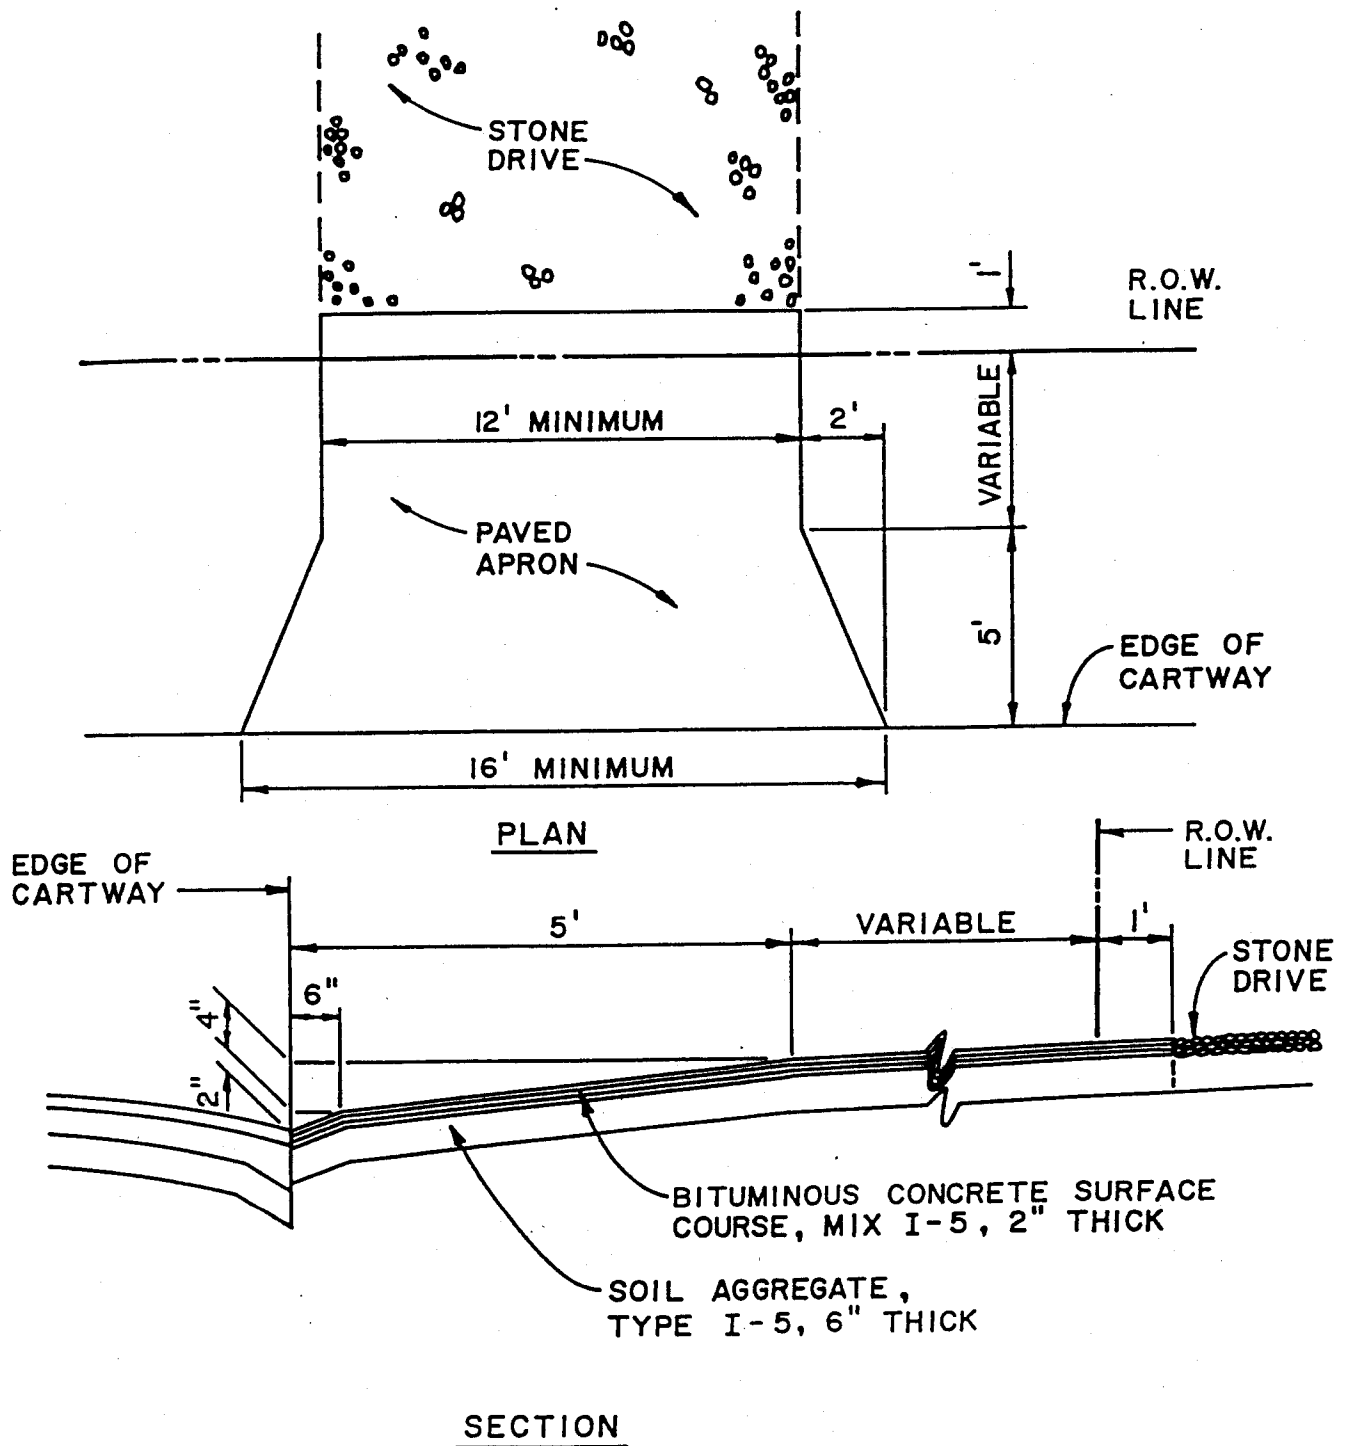

DRIVEWAY APRON MAY ALSO BE CONSTRUCTED OF CONCRETE .

1 - 6 INCHES THICK

2 - 4000 P.S.I.

3 - ONE LAYER OF 6" SQUARE X 6" SQUARE 10 GAUGE WIRE MESH

"IMPERVIOUS DRIVEWAY APRON IS REQUIRED FOR CERTIFICATE OF OCCUPANCY."